


2 TOILET ROOM PLANS
A2.1 SCALE: 3/8" = 1'-0"

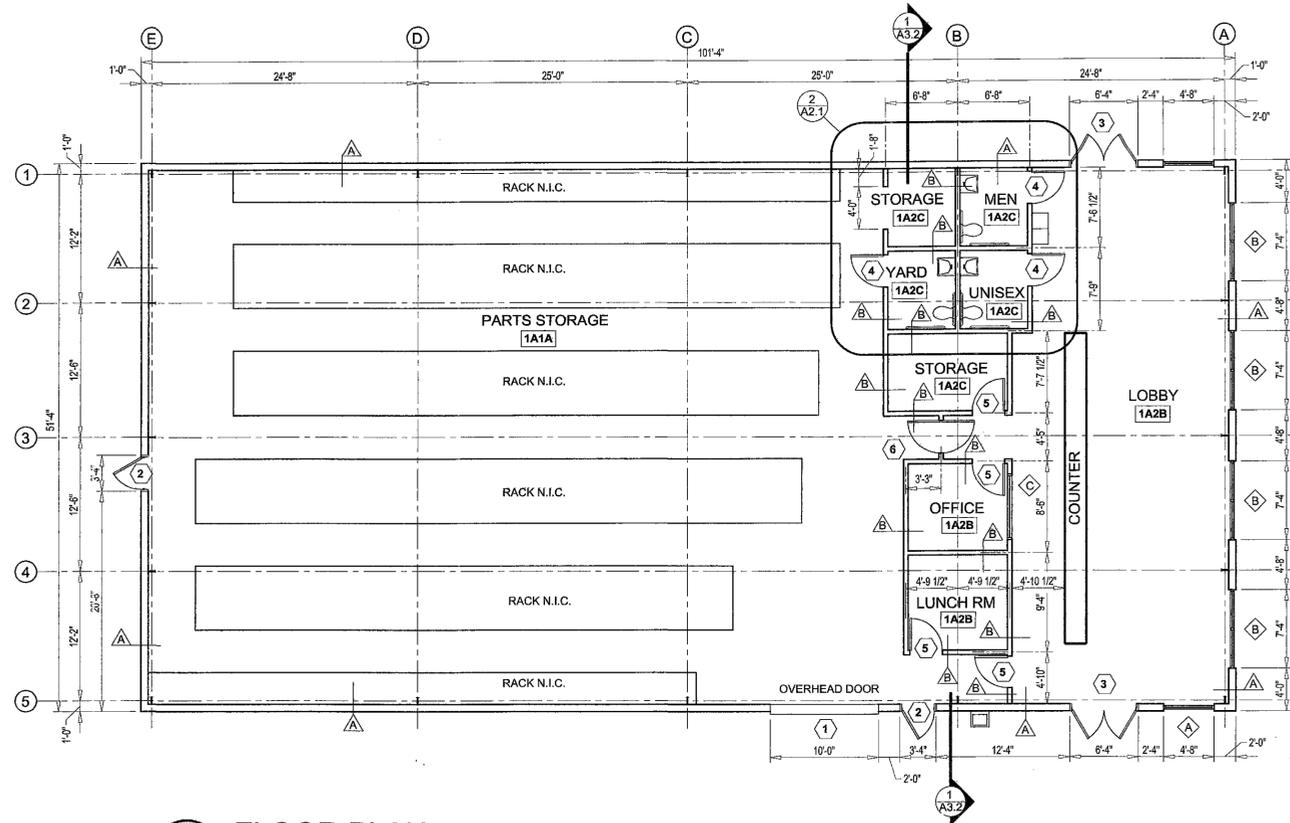

1 FLOOR PLAN
A2.1 SCALE: 1/8" = 1'-0"

Mark William Stephenson
 License #: AR007691

WS Architecture, pllc

© 2012
 WS Architecture, pllc
 6210 44th Street North
 Suite 21
 Pinellas Park FL 33781
 727-687-6610
 727-684-4216 fax
 Professional Registration
 #123220273

A + A AUTO RECYCLING
5507 9th ST. EAST
BRADENTON, FLORIDA

Issue Date	Revisions	Project Number
3/6/2012		12003



FLOOR PLAN

SHEET NO.
A2.1

