

Mark William Stephenson
License #: AR007691

WS Architects, PLLC
Wedding Stephenson


© 2012
WS Architects, PLLC
6210 4th Street North
Pinellas Park, FL 33781
727-521-6610
727-894-4216 fax
Professional Registration
AR007691

A + A AUTO RECYCLING
5507 9th ST. EAST
BRADENTON, FLORIDA


Issue Date	3/8/2012	Project Number	12003
Revisions			

ELEVATIONS
SCALE: 1/8" = 1'-0"


SHEET NO.
A3.1

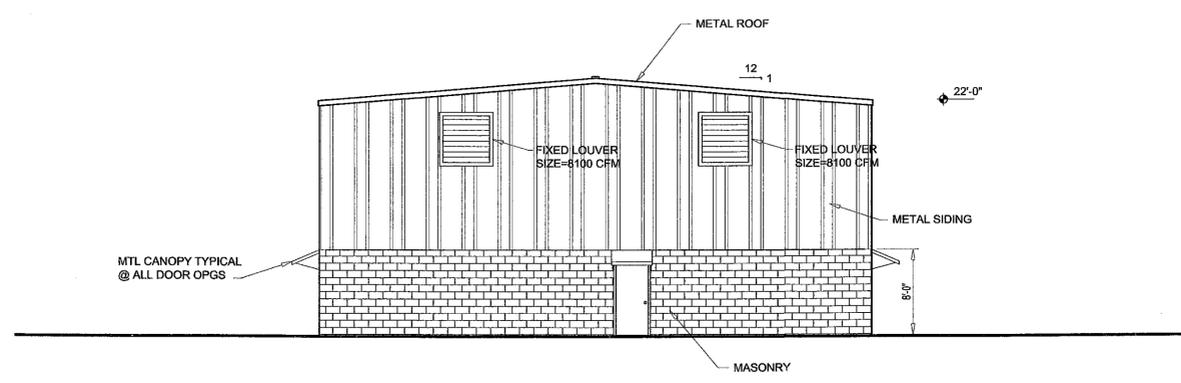


1 SOUTH ELEVATION
A3.1 SCALE: 1/8" = 1'-0"

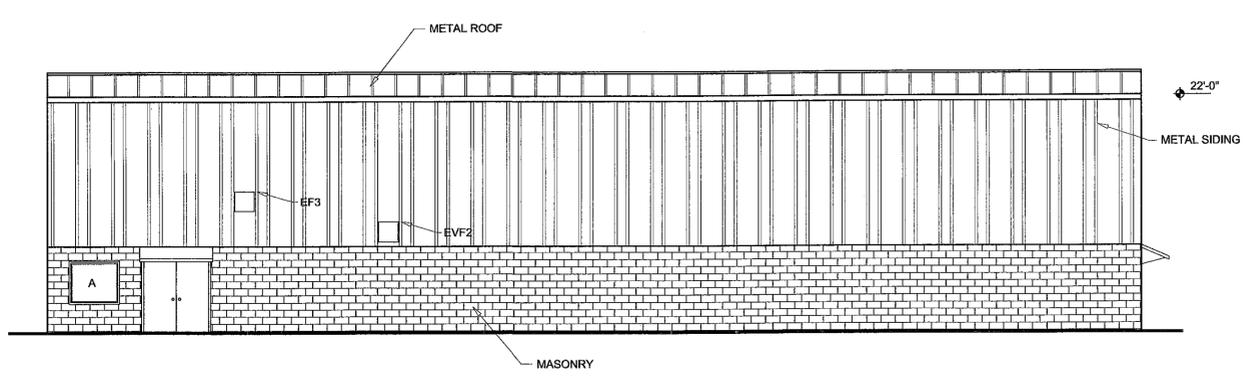


2 WEST ELEVATION
A3.1 SCALE: 1/8" = 1'-0"

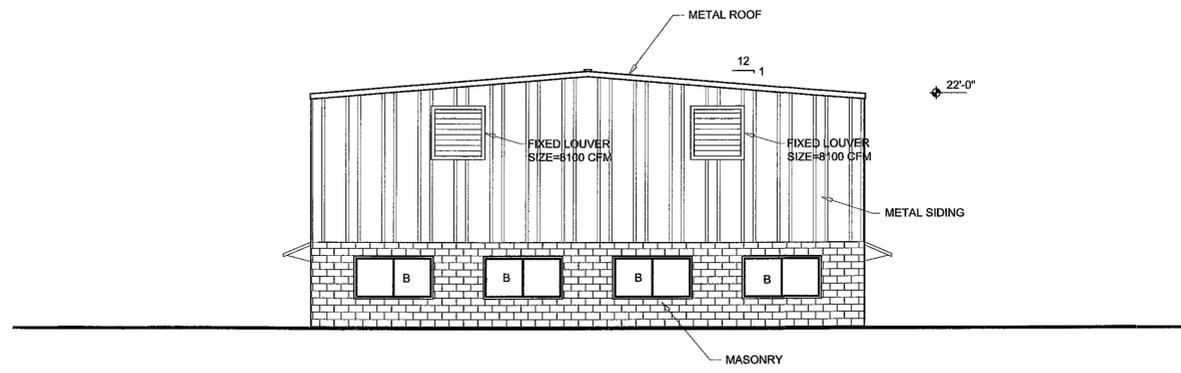

3 NORTH ELEVATION
A3.1 SCALE: 1/8" = 1'-0"

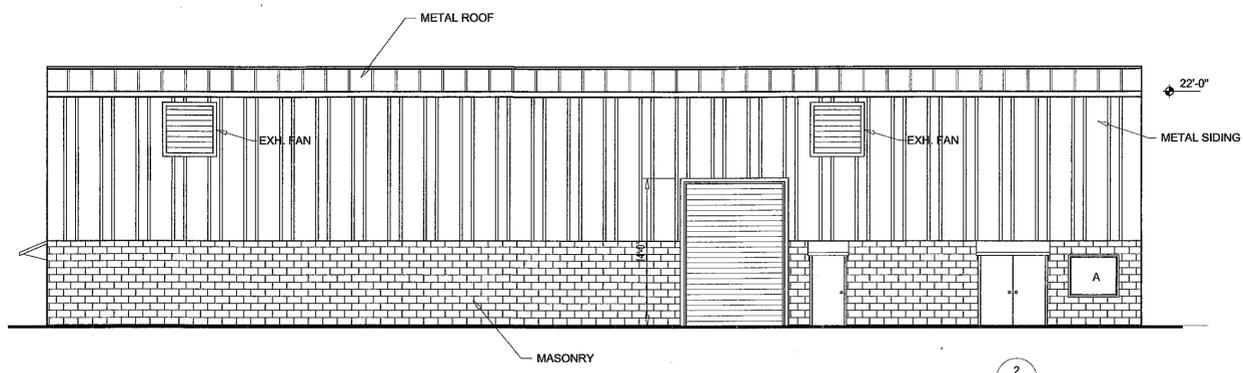

4 EAST ELEVATION
A3.1 SCALE: 1/8" = 1'-0"

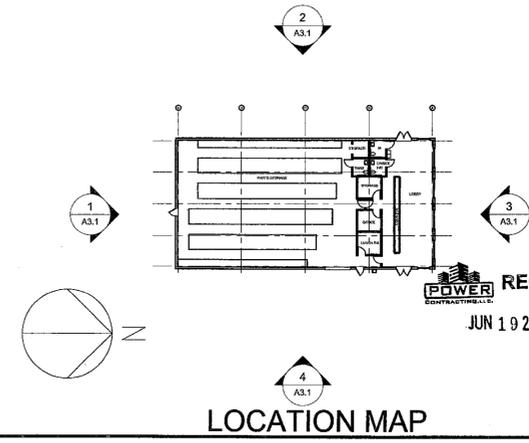

LOCATION MAP

RECEIVED
JUN 19 2012