



Issue Date	3/8/2012	Project Number	12003
Revisions			

COUNTER DETAILS
SCALE: 3/8"=1'-0"


SHEET NO.
A9.1

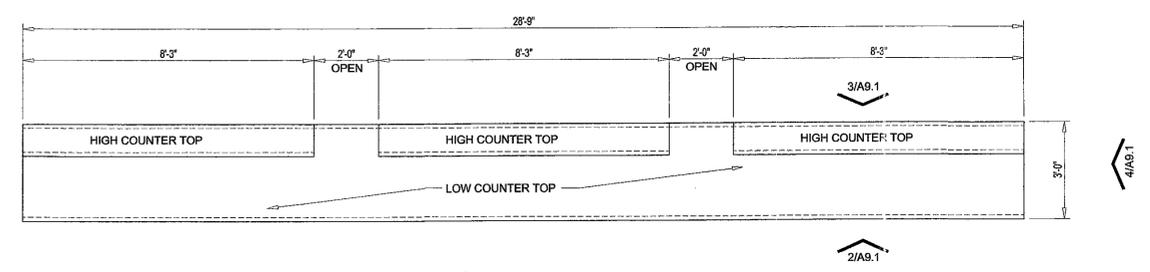


1
A9.1 COUNTER PLAN
SCALE: 3/8"=1'-0"

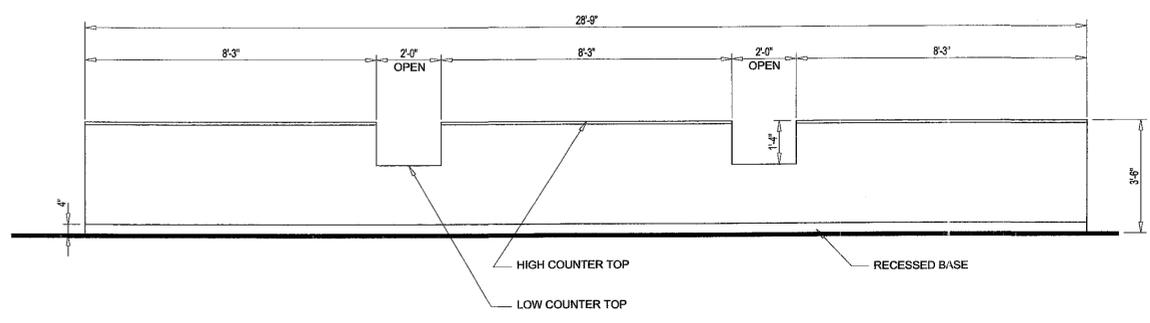

2
A9.1 COUNTER FRONT ELEVATION
SCALE: 3/8"=1'-0"

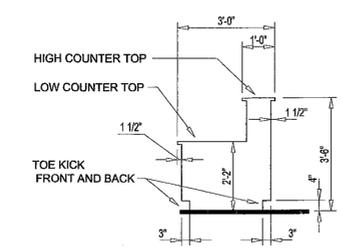

4
A9.1 COUNTER SIDE ELEVATION
SCALE: 3/8"=1'-0"

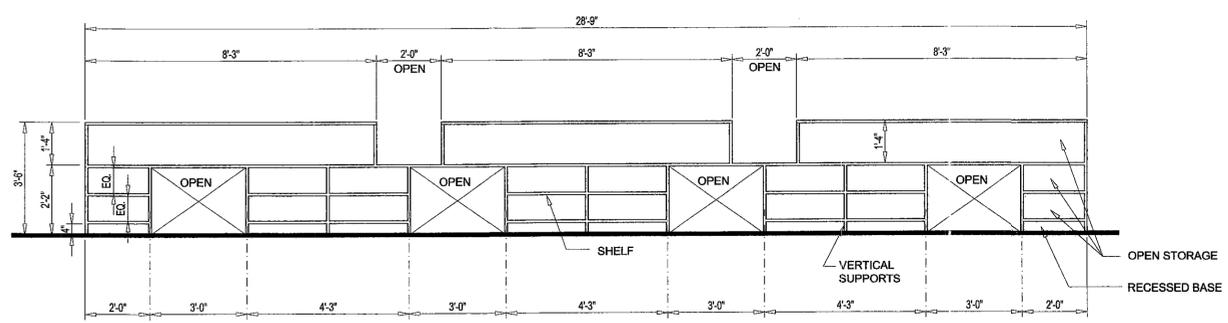

3
A9.1 COUNTER REAR ELEVATION
SCALE: 3/8"=1'-0"

(SUBMIT SHOP DRAWINGS)

POWER RECEIVED
JUN 19 2012

NOTE:
PLASTIC LAMINATE ON ALL SURFACES;
VINYL BASE @ KICK.