


**MAIN FRAME SECTION**

1

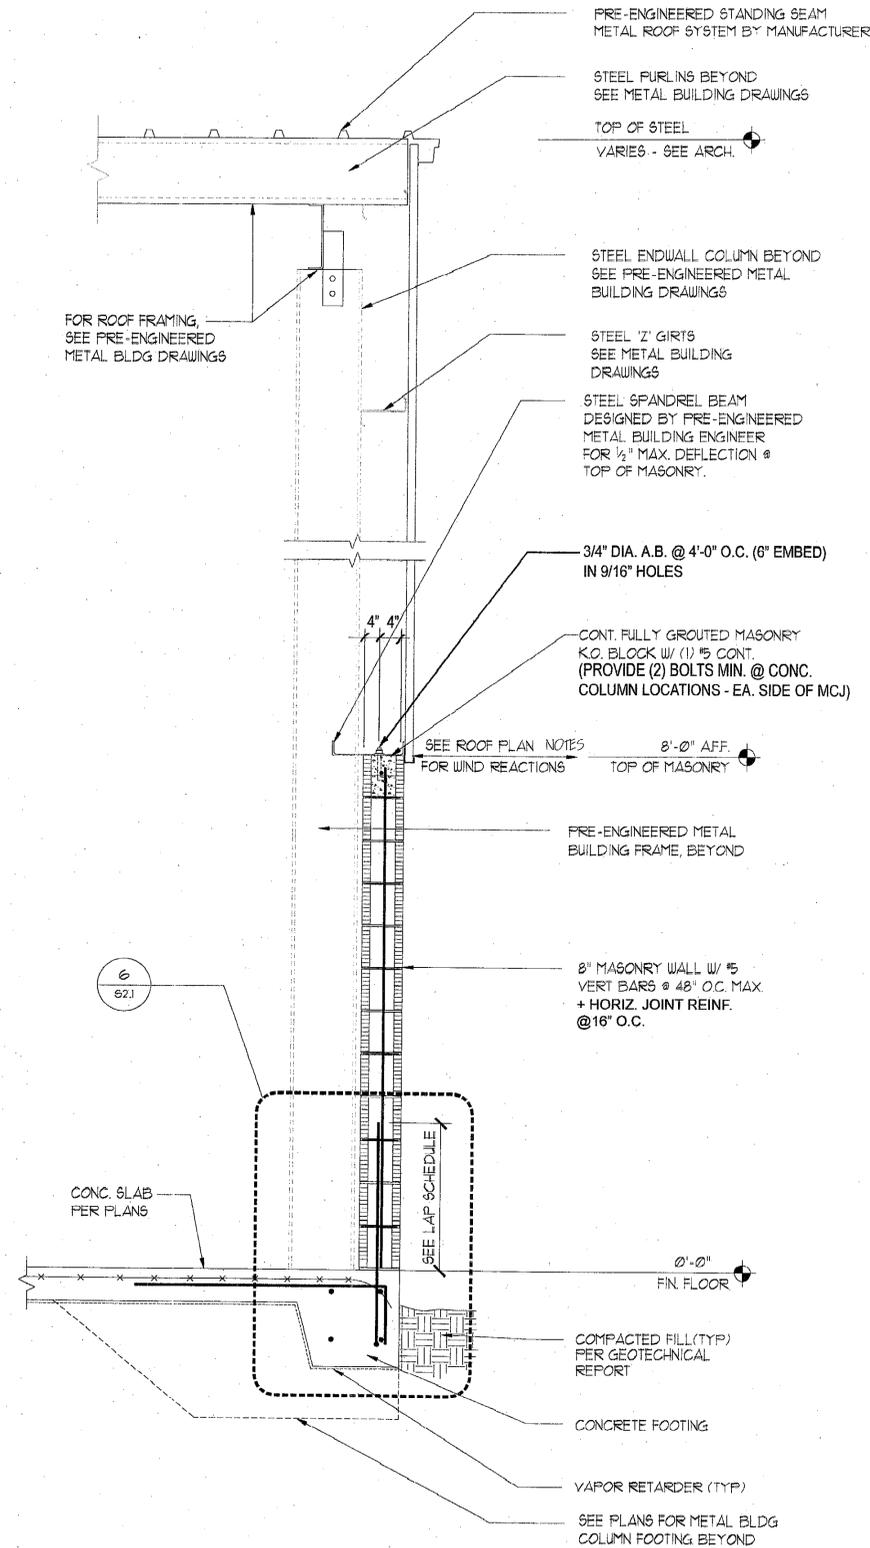

**END WALL SECTION**

2

**POWER RECEIVED**  
JUN 19 2012

Mark William Stephenson  
License #: AR007691

**WS Architecture, pllc**

© 2012  
WS Architecture, pllc  
8210 44th Street North  
Suite 21  
Pinellas Park FL 33781  
727-821-6810  
727-884-4210 fax  
Professional Registration  
# AR007691

**A + A AUTO RECYCLING**  
5507 9th ST. EAST

BRADENTON, FLORIDA

Issue Date	3/8/2012
Revisions	
Project Number	12003

**WALL SECTIONS**

SHEET NO.  
**S3.1**