


- AC ACRES
AC AIR CONDITIONER
AVE AVENUE
ADS ADVANCED DRAINAGE SYSTEMS
BL BASELINE
(C) CALCULATED MEASUREMENT
CIP CAST IRON PIPE
CL CENTERLINE
CLD CENTERLINE DITCH
CLF CHAINLINK FENCE
CH CHORD
CB CHORD BEARING
CONC CONCRETE
COR CORNER
CMP CORRUGATED METAL PIPE
CO COUNTY
CR COUNTY ROAD
(D) DEED MEASUREMENT
DB DEED BOOK
E EAST
EOP EDGE OF PAVEMENT
ERCP ELLIPTICAL REINFORCED CONCRETE PIPE
EL ELEVATION
(F) FIELD MEASUREMENT
FB FIELD BOOK
F.F.EL. FINISH FLOOR ELEVATION
FDOT FLORIDA DEPARTMENT OF TRANSPORTATION
FEMA FEDERAL EMERGENCY MANAGEMENT AGENCY
FLATH FOUND WOOD LATH
FRS FOUND RAILROAD SPIKE
FIR FOUND IRON ROD
FOIP FOUND CAP IRON PIPE (AS NOTED)
FOP FOUND OPEN TOP TRAILER (AS NOTED)
FIP FOUND IRON PIPE (SIZE AS NOTED)
FPP FOUND IRON PINCHED PIPE (SIZE AS NOTED)
FN&T FOUND NAIL AND TIN TAB
FN&D FOUND NAIL AND DISC (AS NOTED)
FOM FOUND CONCRETE MONUMENT
GTI GRATE TOP INLET
HT HEIGHT
ID IDENTIFICATION
INV INVERT
LT LEFT
L LEGAL DESCRIPTION
LB LICENSE BUSINESS
MH MANHOLE
MB MAP BOOK
N NORTH
N.A. NOT APPLICABLE
NAVD NORTH AMERICAN VERTICAL DATUM
NGVD NATIONAL GEODETIC VERTICAL DATUM
NO. NUMBER
OR OFFICIAL RECORD
PG. PAGE
P. PARCEL
PK PARKER-KALON
PCP PERMANENT CONTROL POINT
PB PLAT BOOK
(P) PLAT MEASUREMENT
P.O.B. POINT OF BEGINNING
P.O.C. POINT OF COMMENCEMENT
PC POINT OF CURVE
PT POINT OF TANGENT
PRC POINT OF REVERSE CURVE
PCC POINT OF COMPOUND CURVE
PVC POLY VINYL CHLORIDE PIPE
PLS PROFESSIONAL LAND SURVEYOR
P/L PROPERTY LINE
R RADIUS
RNG RANGE
RCP REINFORCED CONCRETE PIPE
RT. RIGHT
R/W RIGHT OF WAY
RM RIGHT OF WAY MAP
S SOUTH
SAN SANITARY
SEC. SECTION
SCP SET CAPPED IRON PIPE 1/2" LB 6907
SPKND SET PK NAIL AND DISC LB 6907
SN&T SET NAIL AND TIN TAB
S.Q.F.T. SQUARE FEET
S.R. STATE ROAD
ST. STREET
TAN TANGENT
TBM TEMPORARY BENCH MARK
TOE TOE OF SLOPE
TOB TOP OF BANK
T TOWNSHIP
W WEST
WD WIDTH

- SYMBOLS
BACKFLOW PREVENTER
BENCH MARK
BOLLARD
BURIED GAS MARKER
BURIED TELEPHONE MARKER
CONCRETE MONUMENT
COMBINATION POLE
DEGREES
ELECTRIC BOX/TRANSFORMER
ELECTRIC METER
FEET WHEN USED IN A DISTANCE
FIRE HYDRANT
FLAG POLE
FLOOD LIGHT
GAS VALVE
GAS RISER
GUY ANCHOR
INCHES WHEN USED IN A DISTANCE
LIGHT POLE
MAIL BOX
MINUTES WHEN USED IN A BEARING
MULTIPLE SUPPORT SIGN
MORE OR LESS
POWER POLE
PROPERTY CORNER
SANITARY SEWER MANHOLE
SECONDS WHEN USED IN A BEARING
SECTION CORNER
SINGLE SUPPORT SIGN
SIZE AND TYPE OF TREE
18 O = 18" OAK TO CP = 18" CABBAGE PALM
9 P = 9" PINE 8 F = 8" FORMOSA
+3.1.1 SPOT ELEVATION IN FEET
TELEPHONE POLE
WATER METER
WATER VALVE
WELL, SIZE AS NOTED
WOODEN LATH

- GENERAL NOTES:
1. BASIS OF BEARINGS: BASELINE OF SURVEY OF 9th STREET EAST AS BEING N00°11'42"E.
2. A SPECIFIC PURPOSE SURVEY WAS PERFORMED TO SHOW IMPROVEMENTS.
3. UNDERGROUND FOUNDATIONS OR ENCROACHMENTS THAT MAY EXIST WERE NOT INVESTIGATED.
4. FIELD WORK PERFORMED BY VAN HORN & ASSOC., INC., ON 02-18-09.
5. THIS SURVEY NOT VALID UNLESS IMPRINTED WITH AN EMBOSSED SURVEYOR'S SEAL.
6. NO TITLE WORK FURNISHED TO THIS SURVEYOR.
7. SUBJECT TO ALL EASEMENTS OF RECORD.
8. NO SEPTIC TANK FOUND.
9. OVERHEAD WIRES ARE NOT SHOWN.
10. BENCHMARK USED: MANATEE COUNTY BM NO. 29-29-05 "X" CUT ON A BOLT ON THE SW TOP OF A FIRE HYDRANT ON THE NE CORNER OF THE INTERSECTION OF 57th AVE. E. AND 9th ST. E. ELEVATION = 22.565' NGVD 1929 DATUM
11. THIS IS NOT A BOUNDARY SURVEY.
12. INFORMATION FOR THIS SURVEY TAKEN FROM THE RIGHT OF WAY MAP OF 9th STREET EAST FROM 57th AVENUE EAST TO 53rd AVENUE EAST (STATE ROAD 70) FOR PROJECT MANAGEMENT DEPARTMENT MANATEE COUNTY GOVERNMENT COUNTY PROJECT No. 6040460.

SPECIFIC PURPOSE SURVEY
PARCEL 102

SECTION 13, TOWNSHIP 35 SOUTH, RANGE 17 EAST,
MANATEE COUNTY, FLORIDA

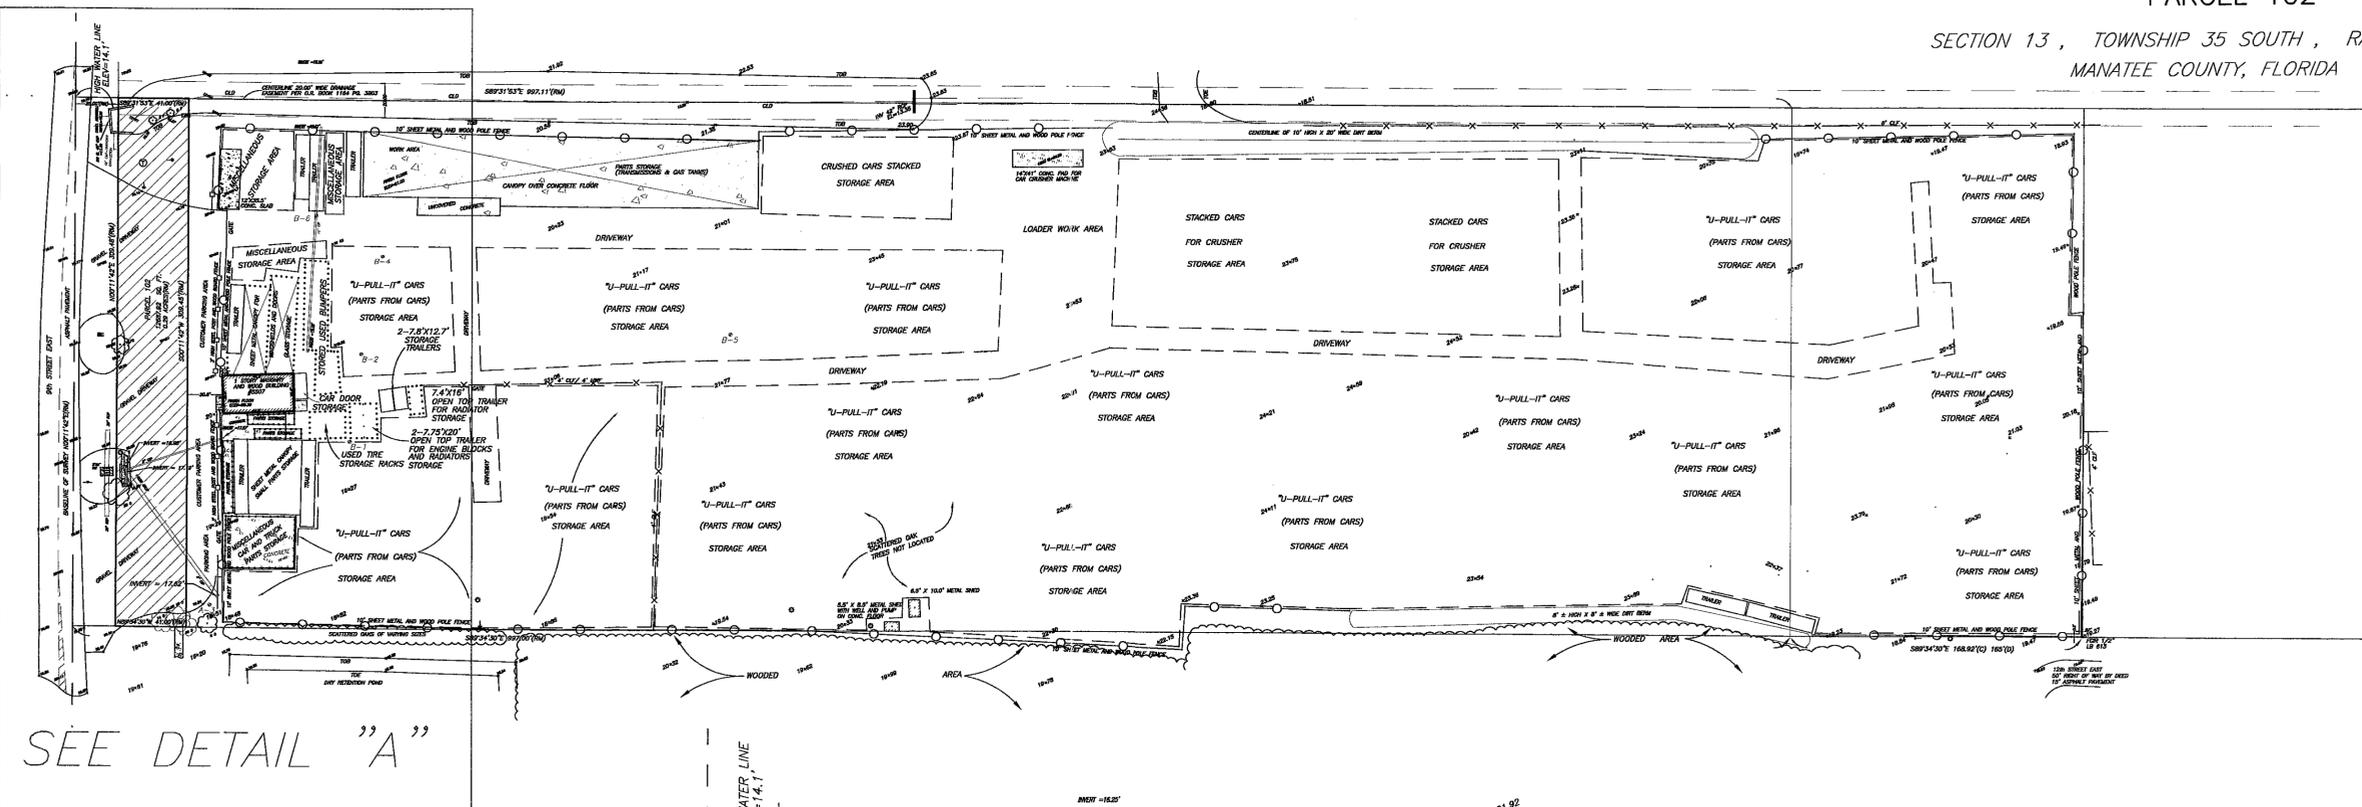


SEE DETAIL "A"

BORING ELEVATIONS

- B-1 ELEVATION = 19.2'
B-2 ELEVATION = 19.2'
A-3 ELEVATION = 19.5'
B-4 ELEVATION = 19.7'
B-5 ELEVATION = 21.5'
B-6 ELEVATION = 20.0'

AREA TO BE TAKEN BY
MANATEE COUNTY

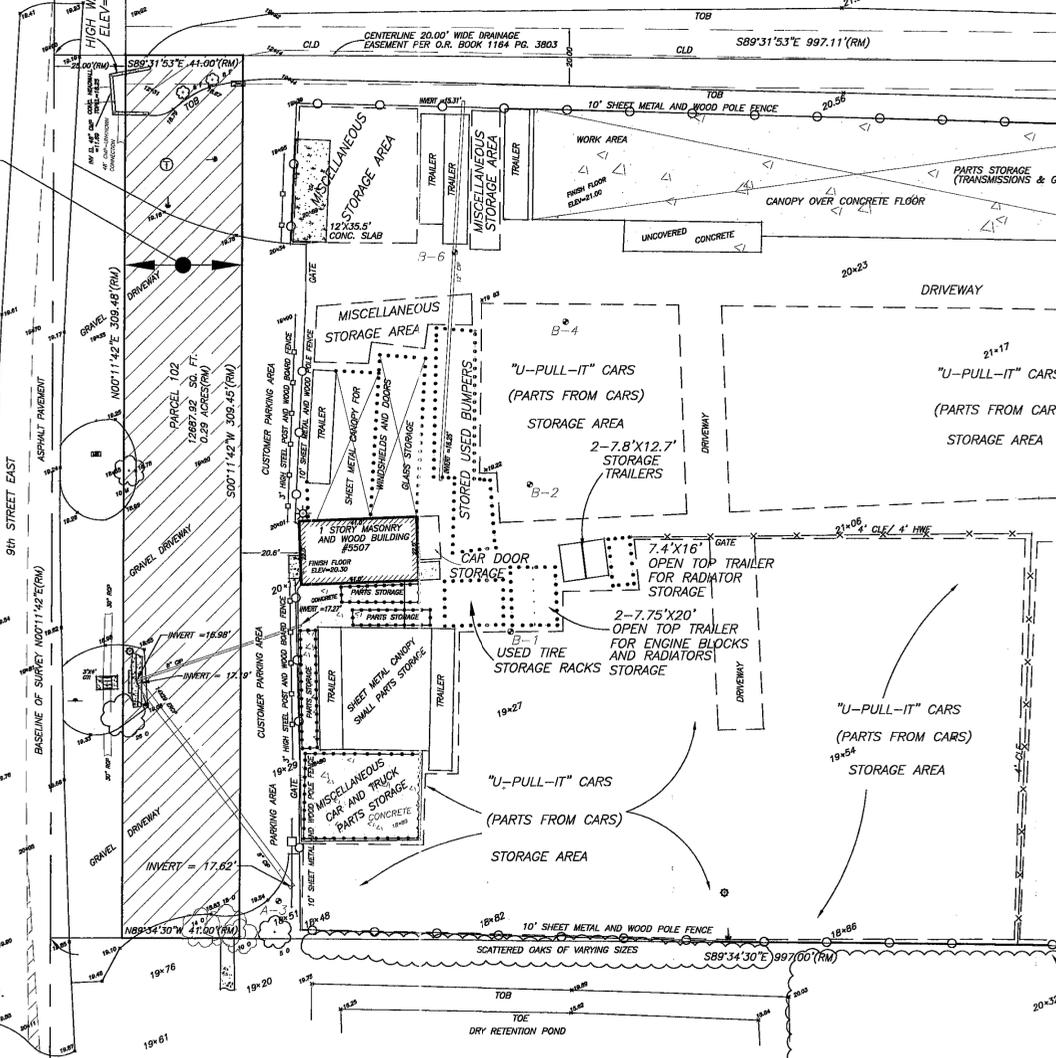

DETAIL "A"

SCALE 1"=30'

SPECIFIC PURPOSE SURVEY
PARCEL 102



JUN 19 2012

8

Table with columns: DRAWN, CHECKED, CREW, DATE, DESCRIPTION, DATE, and REVISIONS. Includes project details and a SURVEYOR'S CERTIFICATE section.